


PROJECT:
SAN ANTONIO MISSIONS

SAN ANTONIO, TEXAS

SHEET CONTENTS:
**MISSION SAN FRANCISCO -
DE LA ESPADA CHAPEL**
EAST ELEVATION

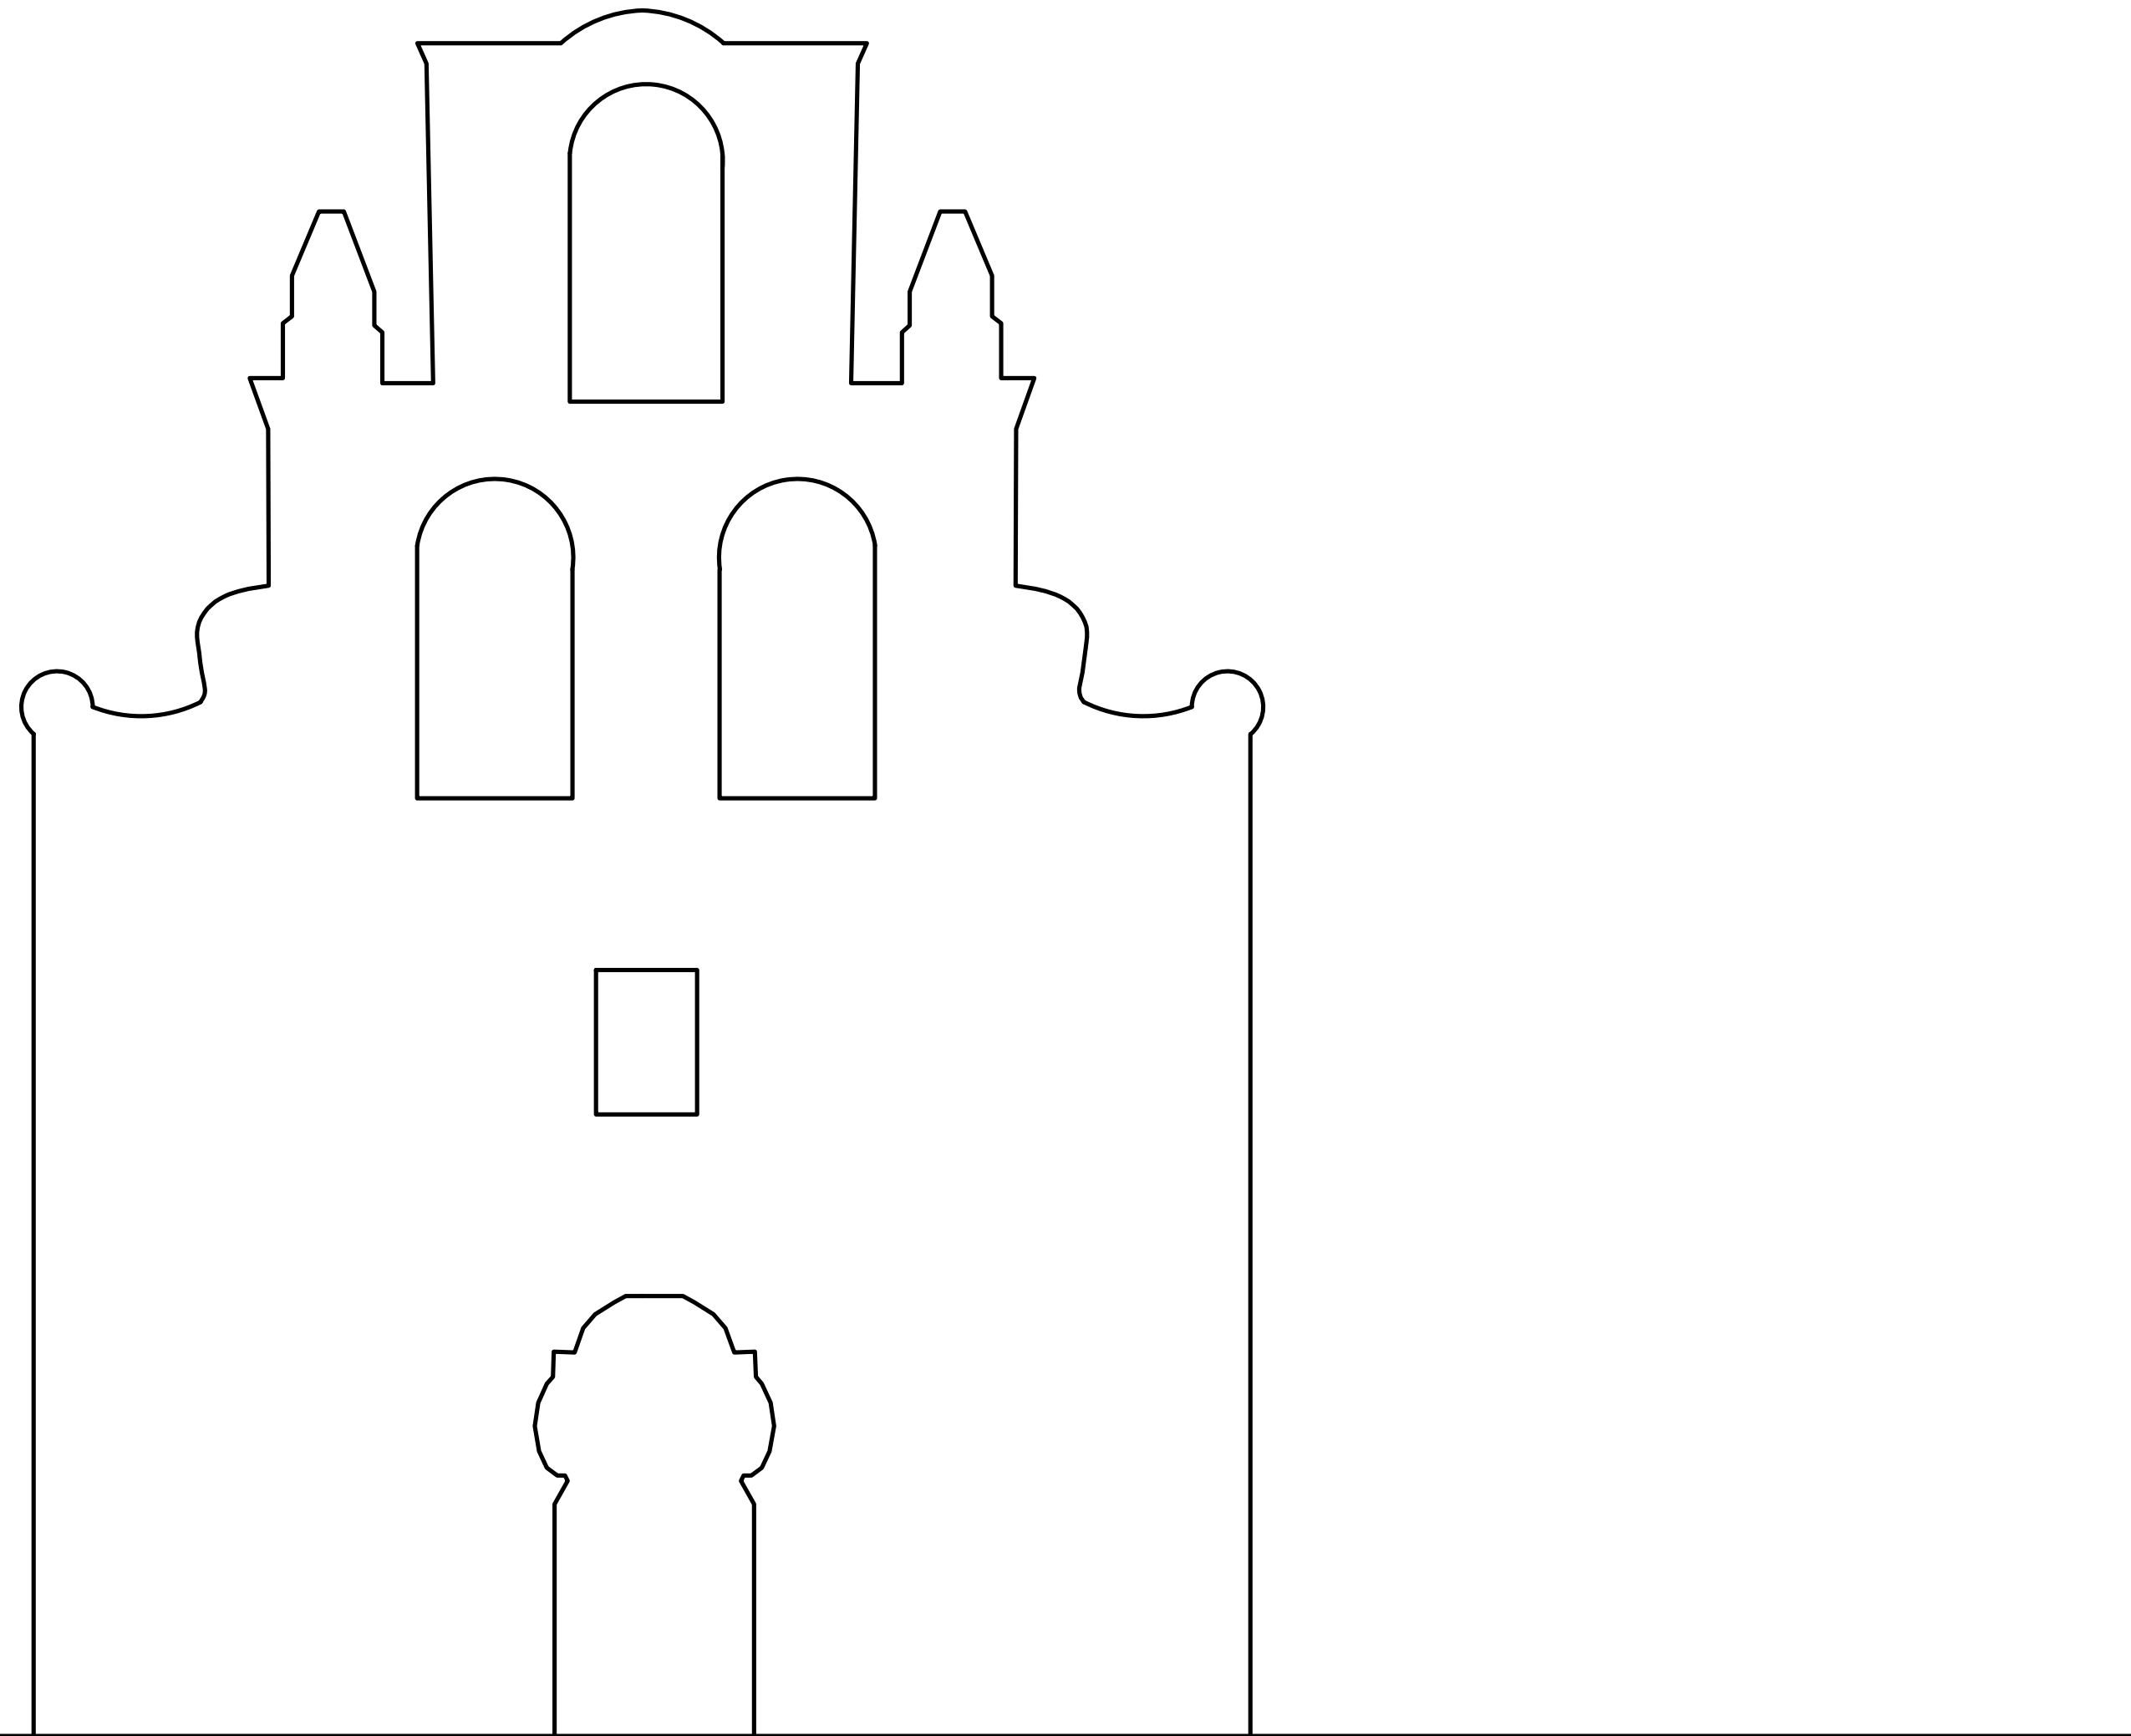

1 MISSION ESPADA CHURCH EAST ELEVATION
SCALE: 1/2" = 1'-0"



DATE:
2011.02.07

DRAWN BY:
S.D.L

CLASS:
S.D.L

SHEET #:

SAT - 3.0